


55

STATE OF NORTH CAROLINA, COUNTY OF SURRY.
 The foregoing certificate(s) of Logan M. Harris, Jr., P.P.
Logan M. Harris, Jr., P.P.
 is (are) certified to be correct. This instrument was presented for registration this 10/1 day of Nov. 1971
 at 9 A.M. hour, and duly recorded in the office of the Register of Deeds of Surry County, North Carolina in Book 7, Page 55.
 This the 10 day of Nov. A.D., 19 71.
 By: [Signature]
 REGISTER OF DEEDS.

 REGISTER OF DEEDS.

D.W. DONAHUE
 (Surveyor's Seal)
 Director of Planning

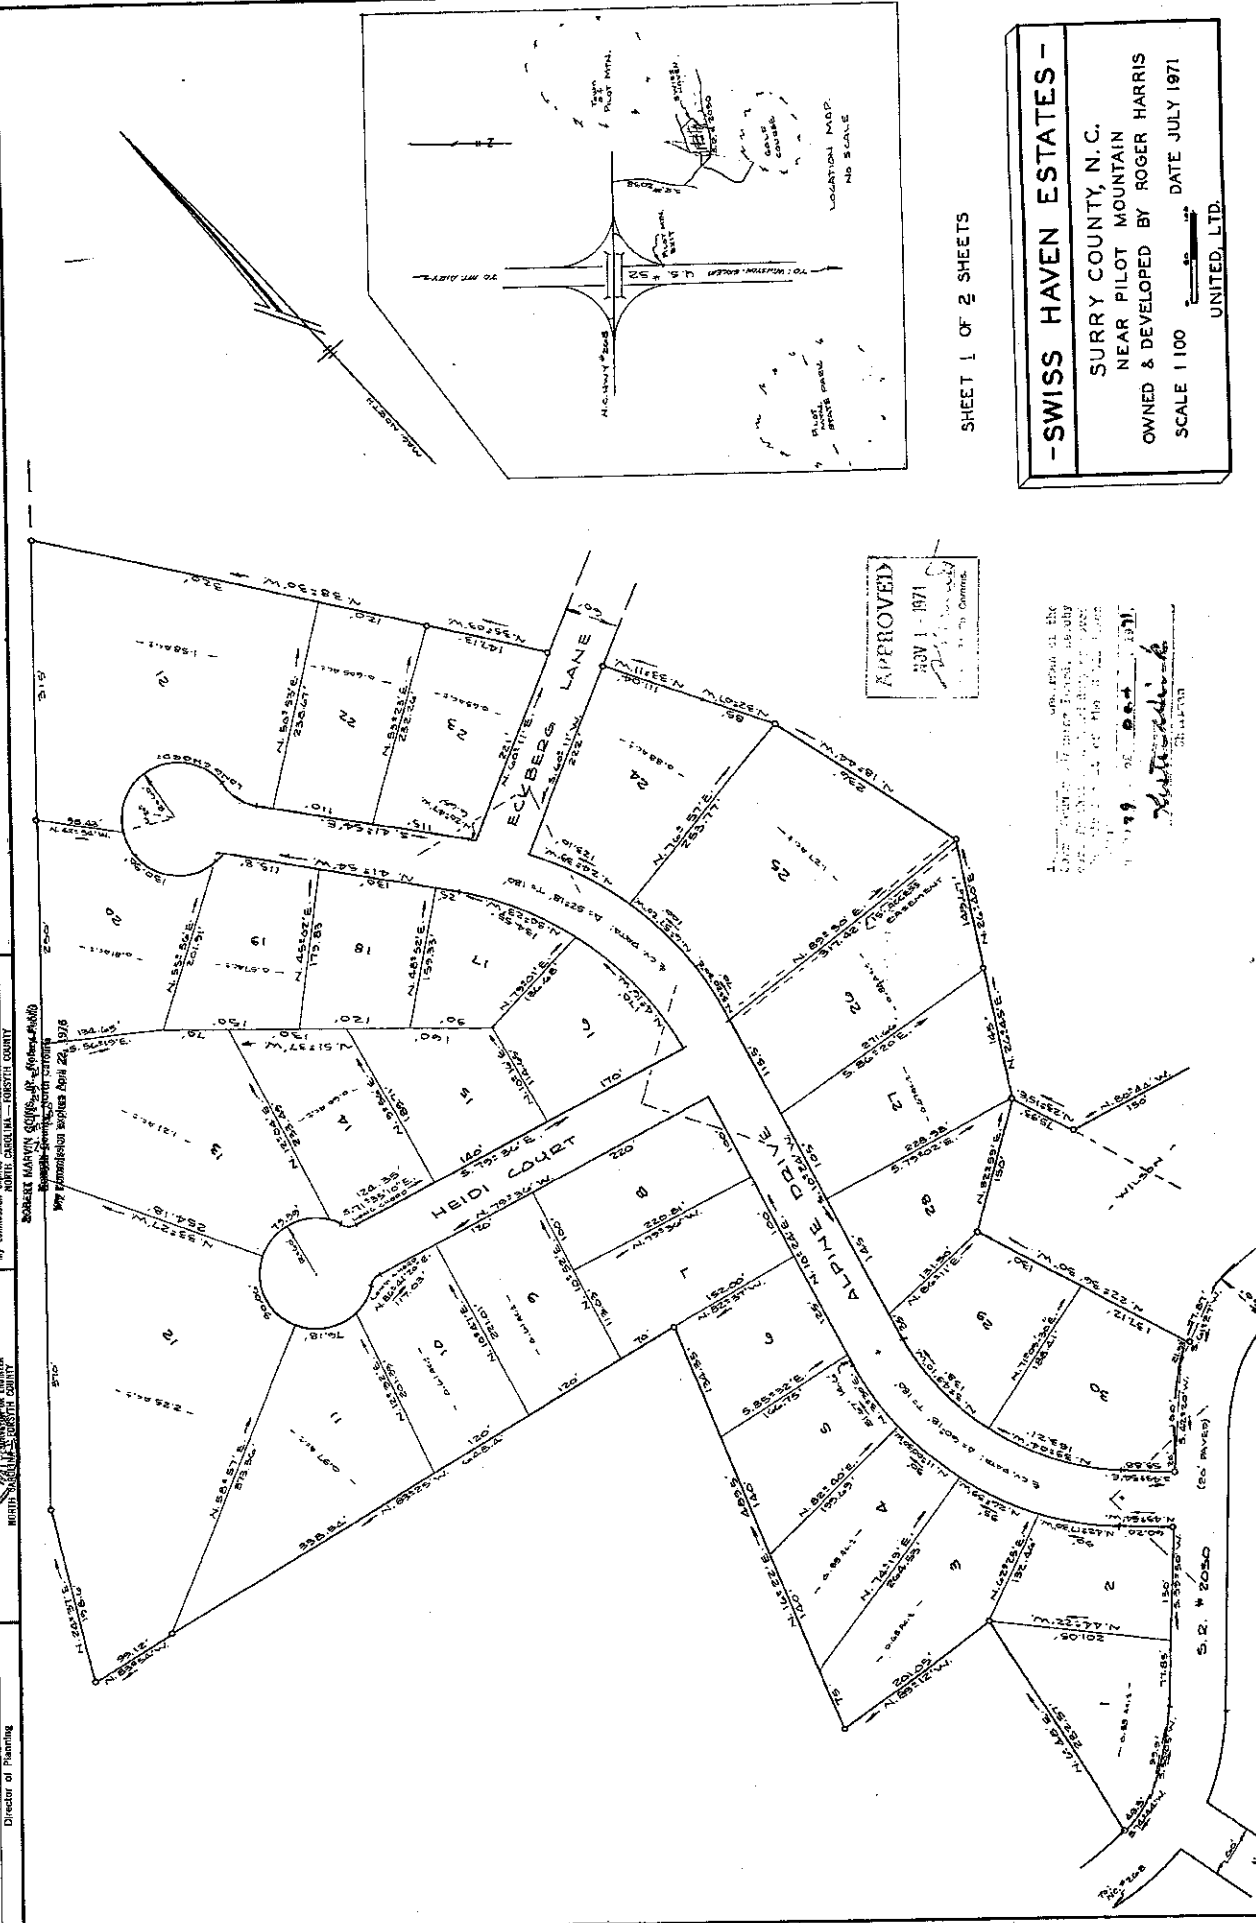

SHEET 1 OF 2 SHEETS

-SWISS HAVEN ESTATES-
 SURRY COUNTY, N.C.
 NEAR PILOT MOUNTAIN
 OWNED & DEVELOPED BY ROGER HARRIS
 SCALE 1 100 DATE JULY 1971
 UNITED, LTD.

APPROVED
 NOV 1 - 1971
 [Signature]
 By the Commr.

APPROVED as the
 Register of Deeds, Surry County
 North Carolina, this 10th day of
 November, 1971, at 9 A.M.
 1971.
 [Signature]
 REGISTER OF DEEDS